
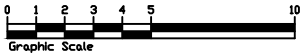


NOTES

- DIMENSIONS AND SCALES**
1. ALL DIMENSIONS ARE IN mm.
2. THIS DRAWING SCALE IS
1:100 IF PLOTTED A1.

100MM WOOL INSULATION
24(KG/M)

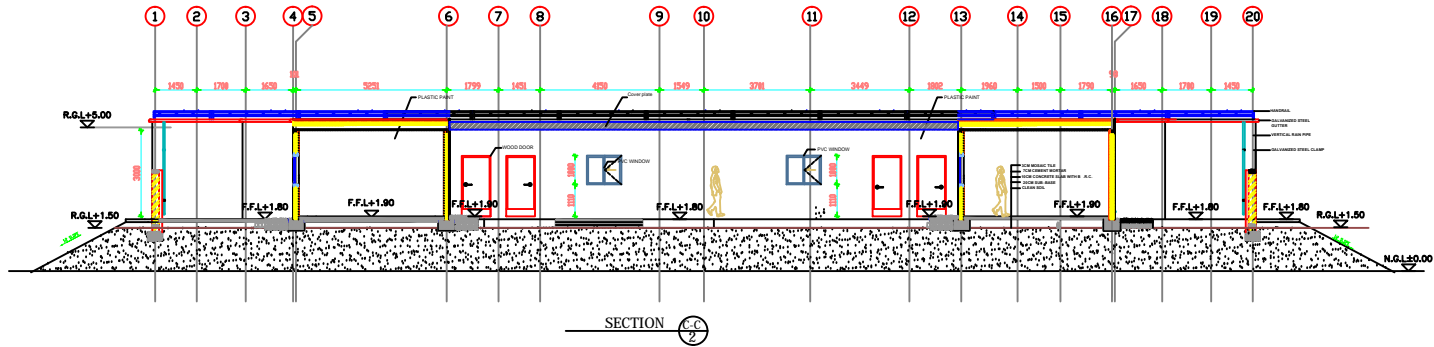

JOB TITLE:
Classroom Door Elevation-1

DESIGNED BY:
OWN BY:
CHK BY:
DATE :
January 29, 2011
SUBMITTED :
FILE NO. :

TYPICAL SCHOOL 6-CALLSSROOM AT MARCHES
IRAQ

REV	NO	REVISION	DATE	BY

SCALE : 1/100
DRAWING NO. :
AR-01-11-A1
SHEET NO. : 07/19